


Date	Description
------	-------------

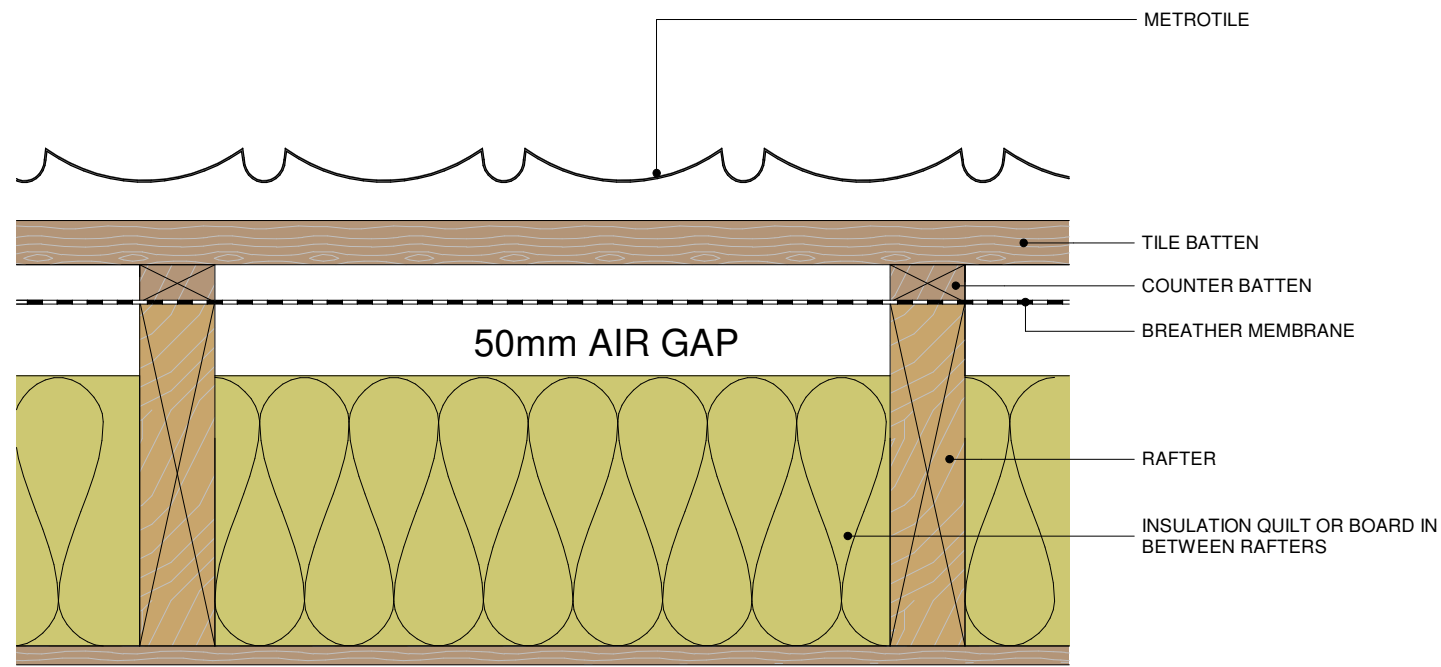

1 Metrotile Longitudinal Section Detail  
1:5

Notes

Key Plan

**IMPORTANT**  
ALL Dimensions to be checked & confirmed by the Architect / Main Contractor and verified on site before commencing any work. This drawing is not to be scaled. Use figured dimensions only. This drawing is to be read in conjunction with all other ELIXR LTD Drawings and relevant Engineer's and Architect's Drawings & Specifications for this project. Only build to Construction Status drawings

**Purpose of Issue**  
CONSTRUCTION

**Contractor**

**Drawing Originator**



**Project Number** | **Scale**  
MSD 1:5 @ A3

**Developer**  
Metrotile

**Project Title**

Metrotile Standard Details

**Drawing Title**  
Metrotile Longitudinal Section Detail

**Drawing No** | **Revisions**

MSD-SD-015

First Issue Date	Drawn	Checked	Approved
10/12/18	LJ	ME	-