


Date	Description
------	-------------

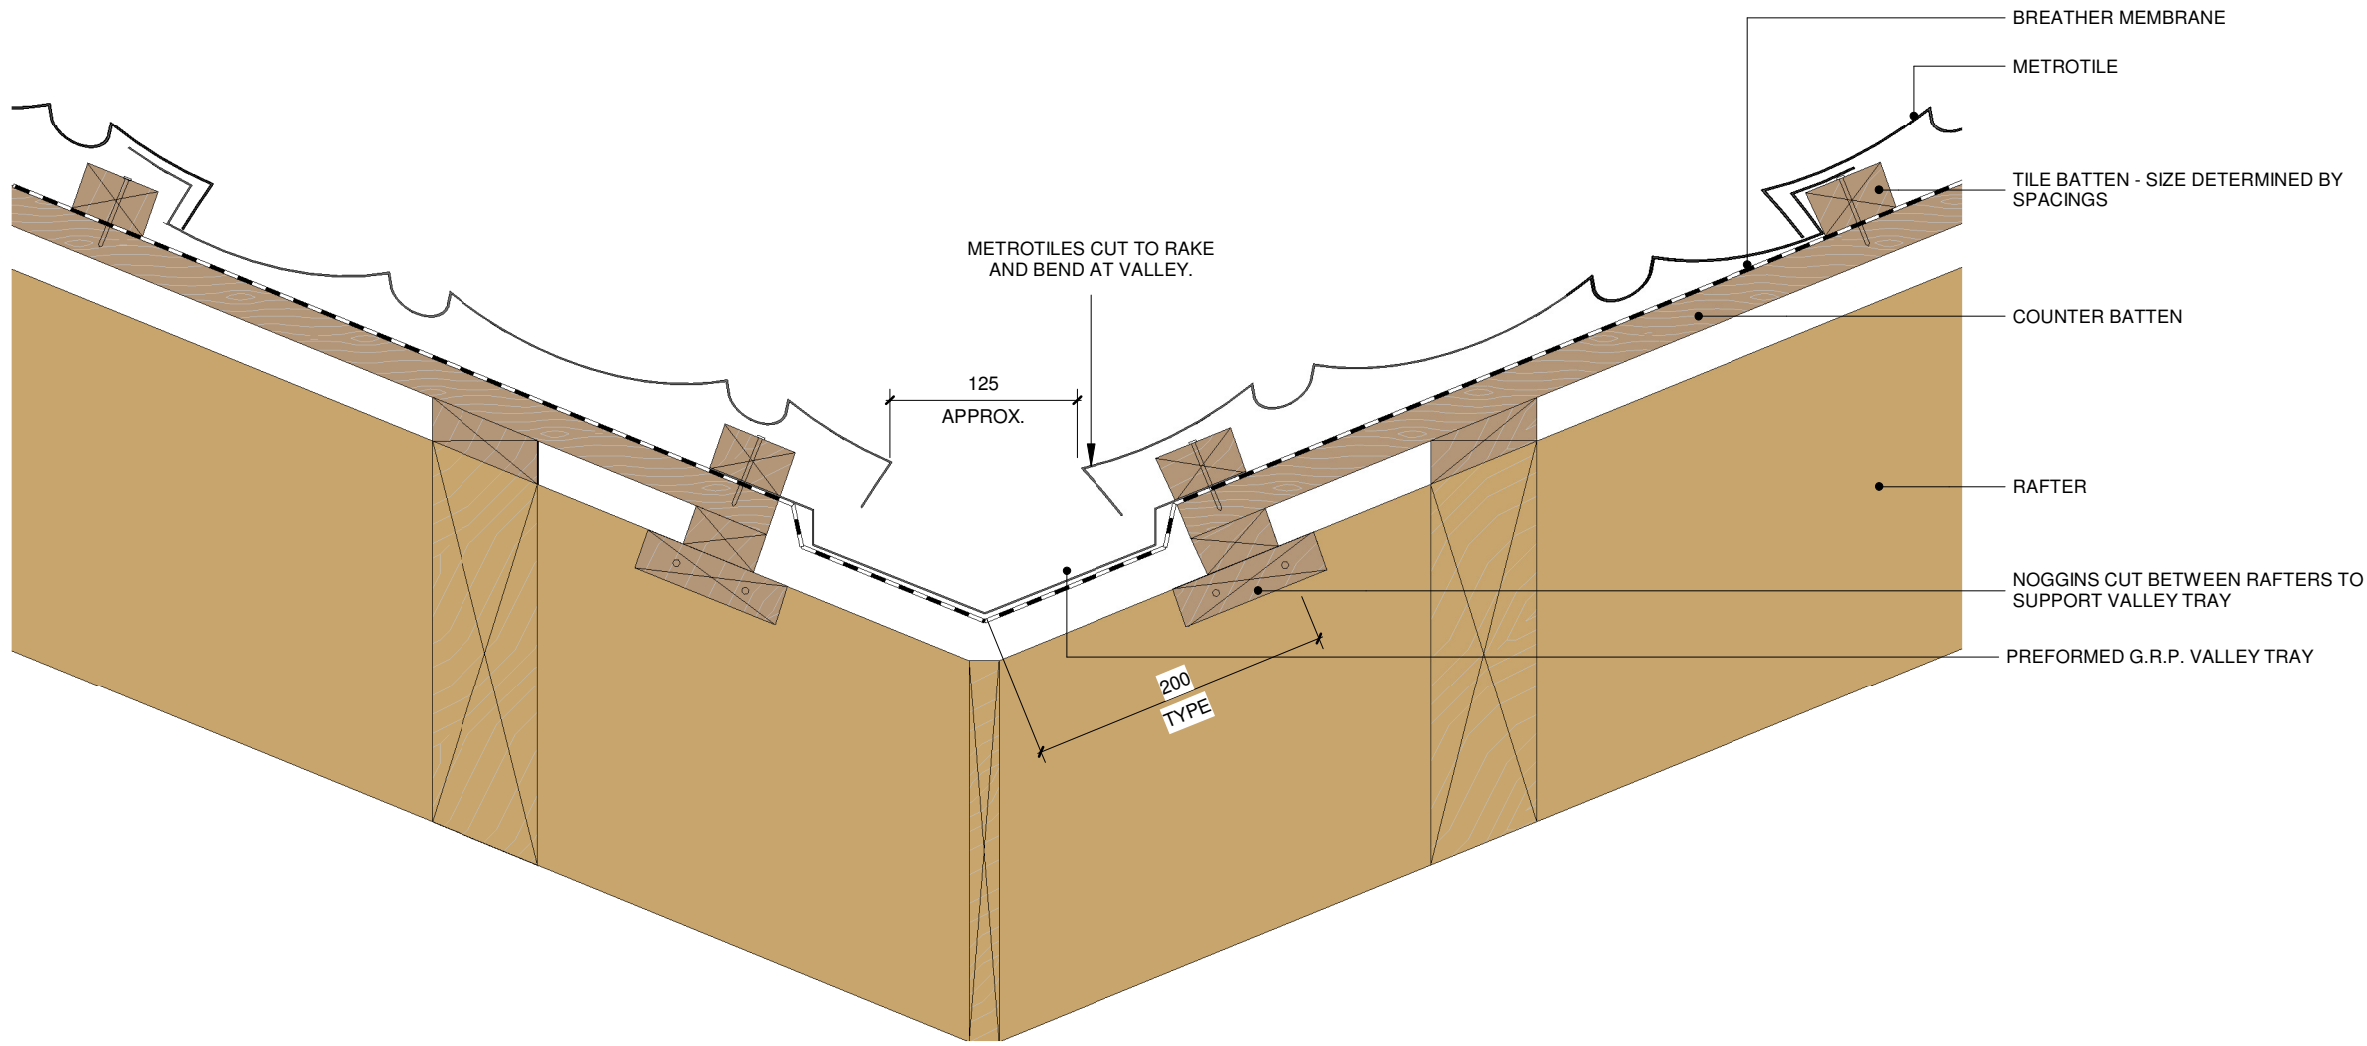

Notes

Key Plan

IMPORTANT
 ALL Dimensions to be checked & confirmed by the Architect / Main Contractor and verified on site before commencing any work. This drawing is not to be scaled. Use figured dimensions only. This drawing is to be read in conjunction with all other Elixir LTD Drawings and relevant Engineer's and Architect's Drawings & Specifications for this project. Only build to Construction Status drawings

Purpose of Issue
 CONSTRUCTION

Contractor

Drawing Originator



Project Number | **Scale**
 MSD | 1 : 5 @ A3

Developer
 Metrotile

Project Title

Metrotile Standard Details

Drawing Title

Metrotile Hip Valley Detail

Drawing No | **Revisions**

MSD-SD-017

First Issue Date	Drawn	Checked	Approved
10/10/18	LJ	ME	-

1 Metrotile Hip Valley Detail
 1 : 5