


TILE BATTEN AS
ALTERNATIVE FIXING
POINT

AT THE EAVES, METROTILES
ARE FIXED AT ANGLE
THROUGH THE TOP SURFACE
OF THE TILE AS SHOWN, INTO
THE FASCIA BOARD OR BATTEN
BEHIND FASCIA WITH METROTILE
NAILS. NAIL HEADS TO BE
TREATED WITH METROTILE PAINT
AND GRIT.

TOP OF FASCIA BOARD TO BE
FIXED AT BATTEN HEIGHT.

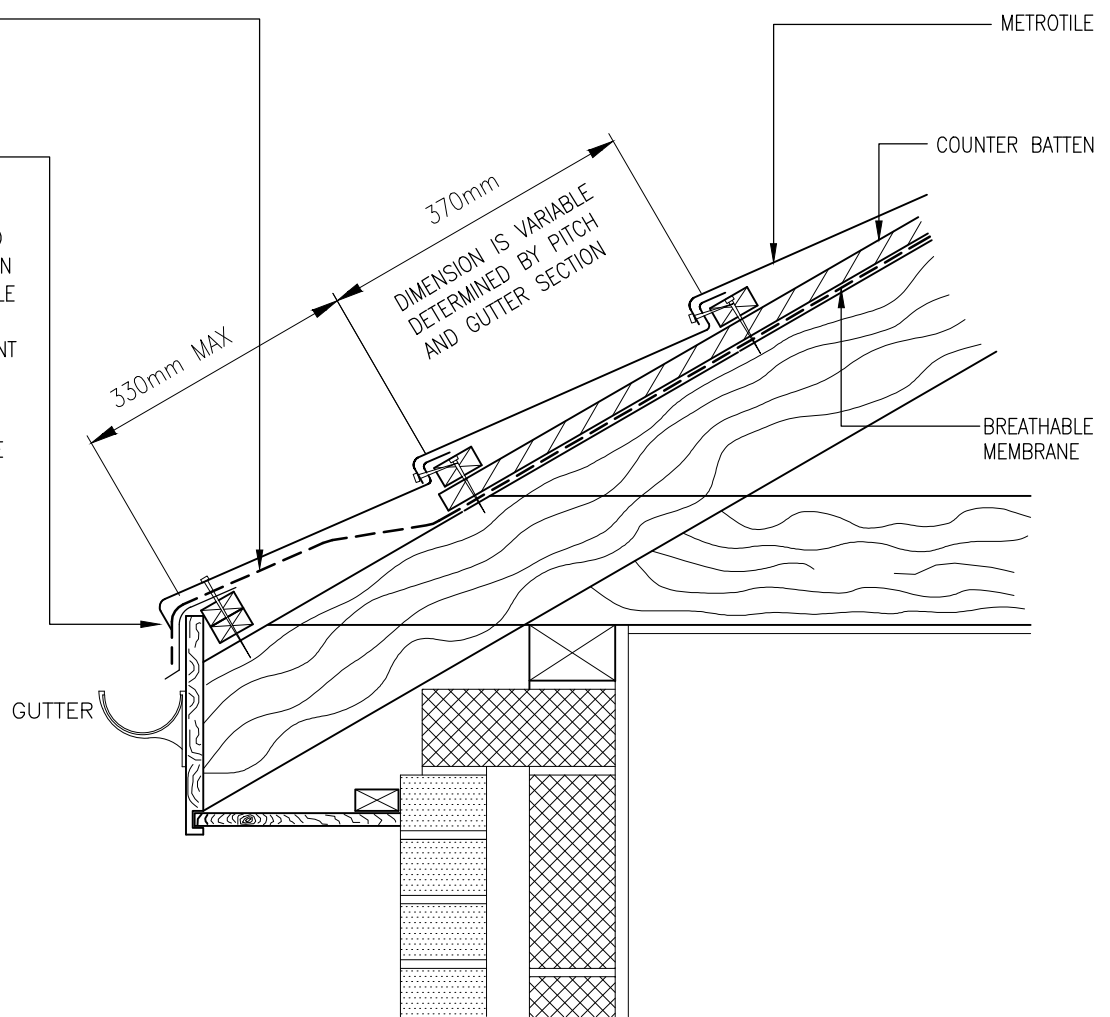

METROTILE SECTION



EAVES DETAIL

AT THE EAVES, METROTILES ARE FIXED
AT ANGLE THROUGH THE TOP SURFACE
OF THE TILE AS SHOWN, INTO THE FASCIA
BOARD OR BATTEN BEHIND FASCIA WITH
METROTILE NAILS. NAIL HEADS TO BE
TREATED WITH METROTILE PAINT AND GRIT.

<p style="text-align: center;">Metrotile Lightweight Steel Roofing</p> <p style="text-align: center;">Metrotile UK Ltd., Unit 3, Sheldon Business Park, Sheldon Corner, Chippenham, Wiltshire SN14 0RQ. Tel: +44(0) 1249 658514 Fax: +44(0) 1249 658453 Email: sales@metrotile.co.uk. www.metrotile.co.uk.</p>	<p>CONTENT EAVES DETAIL</p>	<p>DRAWING SCALE 1:10</p>
		<p>DRAWING NUMBER M-009</p>
		<p>DATE OCTOBER 2015</p>
		<p>REVISION</p>