


JUNCTION BETWEEN METROTILES & SLATE ROOFING

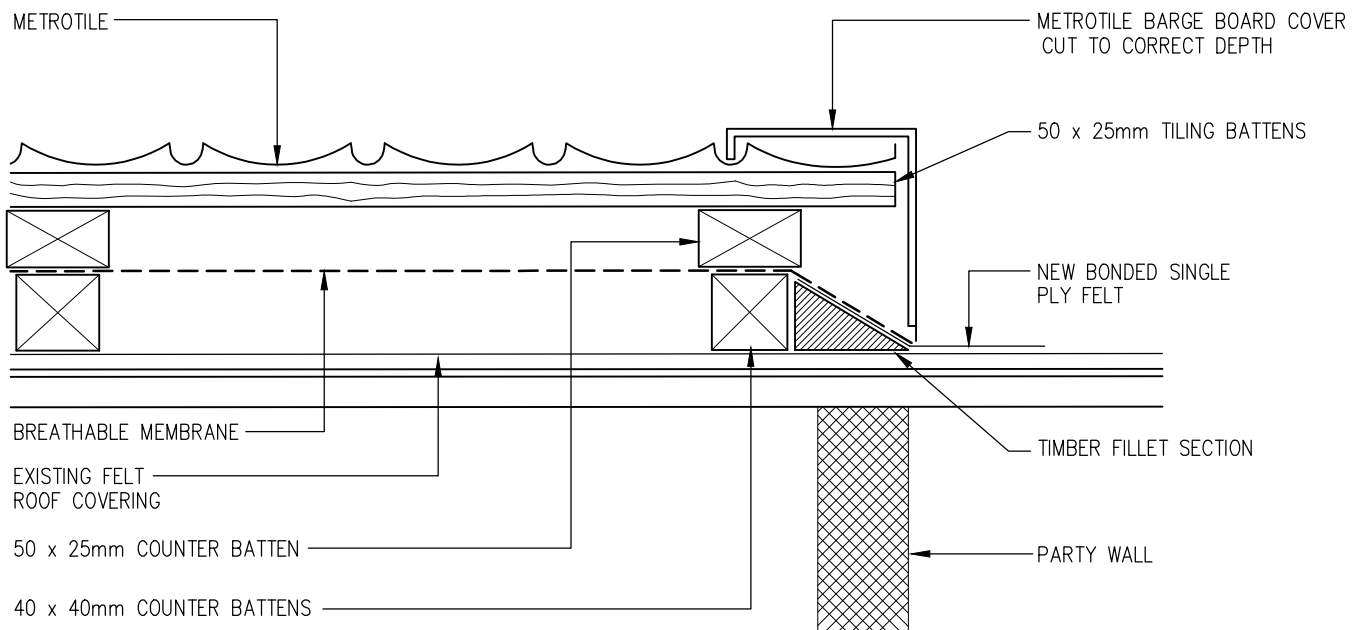

METROTILE JUNCTION WITH EXISTING FELT ROOF

<p style="text-align: center;">Metrotile Lightweight Steel Roofing</p> <p style="text-align: center;">Metrotile UK Ltd., Unit 3, Sheldon Business Park, Sheldon Corner, Chippenham, Wiltshire SN14 0RQ. Tel: +44(0) 1249 658514 Fax: +44(0) 1249 658453 Email: sales@metrotile.co.uk. www.metrotile.co.uk.</p>	<p>CONTENT ABUTMENT TO OTHER ROOF COVERINGS: SLATE AND FELT</p>	DRAWING SCALE N.T.S.
		DRAWING NUMBER M-018
		DATE OCTOBER 2015
		REVISION