


SCALE: 1:10

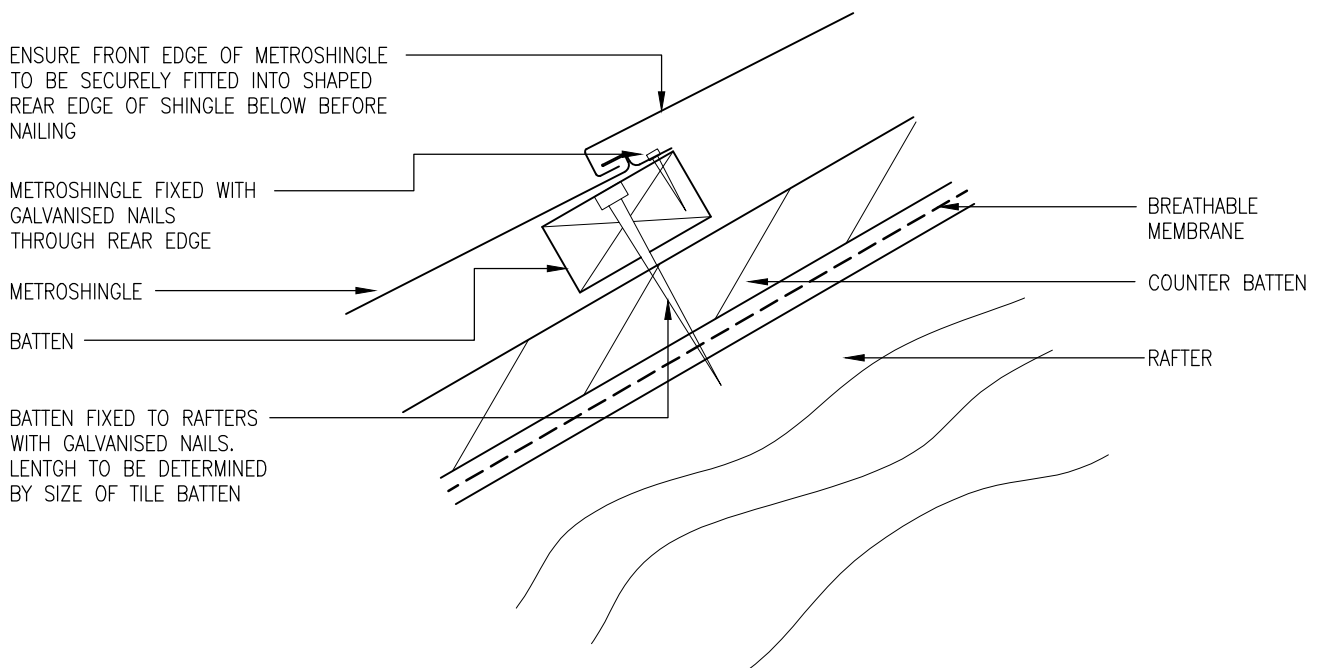

SCALE: N.T.S.

<p>Metrotile Lightweight Steel Roofing</p> <p>Metrotile UK Ltd., Unit 3, Sheldon Business Park, Sheldon Corner, Chippenham, Wiltshire SN14 0RQ. Tel: +44(0) 1249 658514 Fax: +44(0) 1249 658453 Email: sales@metrotile.co.uk. www.metrotile.co.uk.</p>	<p>CONTENT</p> <p>METROSHINGLE BATTEN SPACING & NAIL FIXINGS</p>	<p>DRAWING SCALE</p> <p>1:10 & N.T.S.</p>
		<p>DRAWING NUMBER</p> <p>M-020</p>
		<p>DATE</p> <p>OCTOBER 2015</p>
		<p>REVISION</p>